


BLOCK C

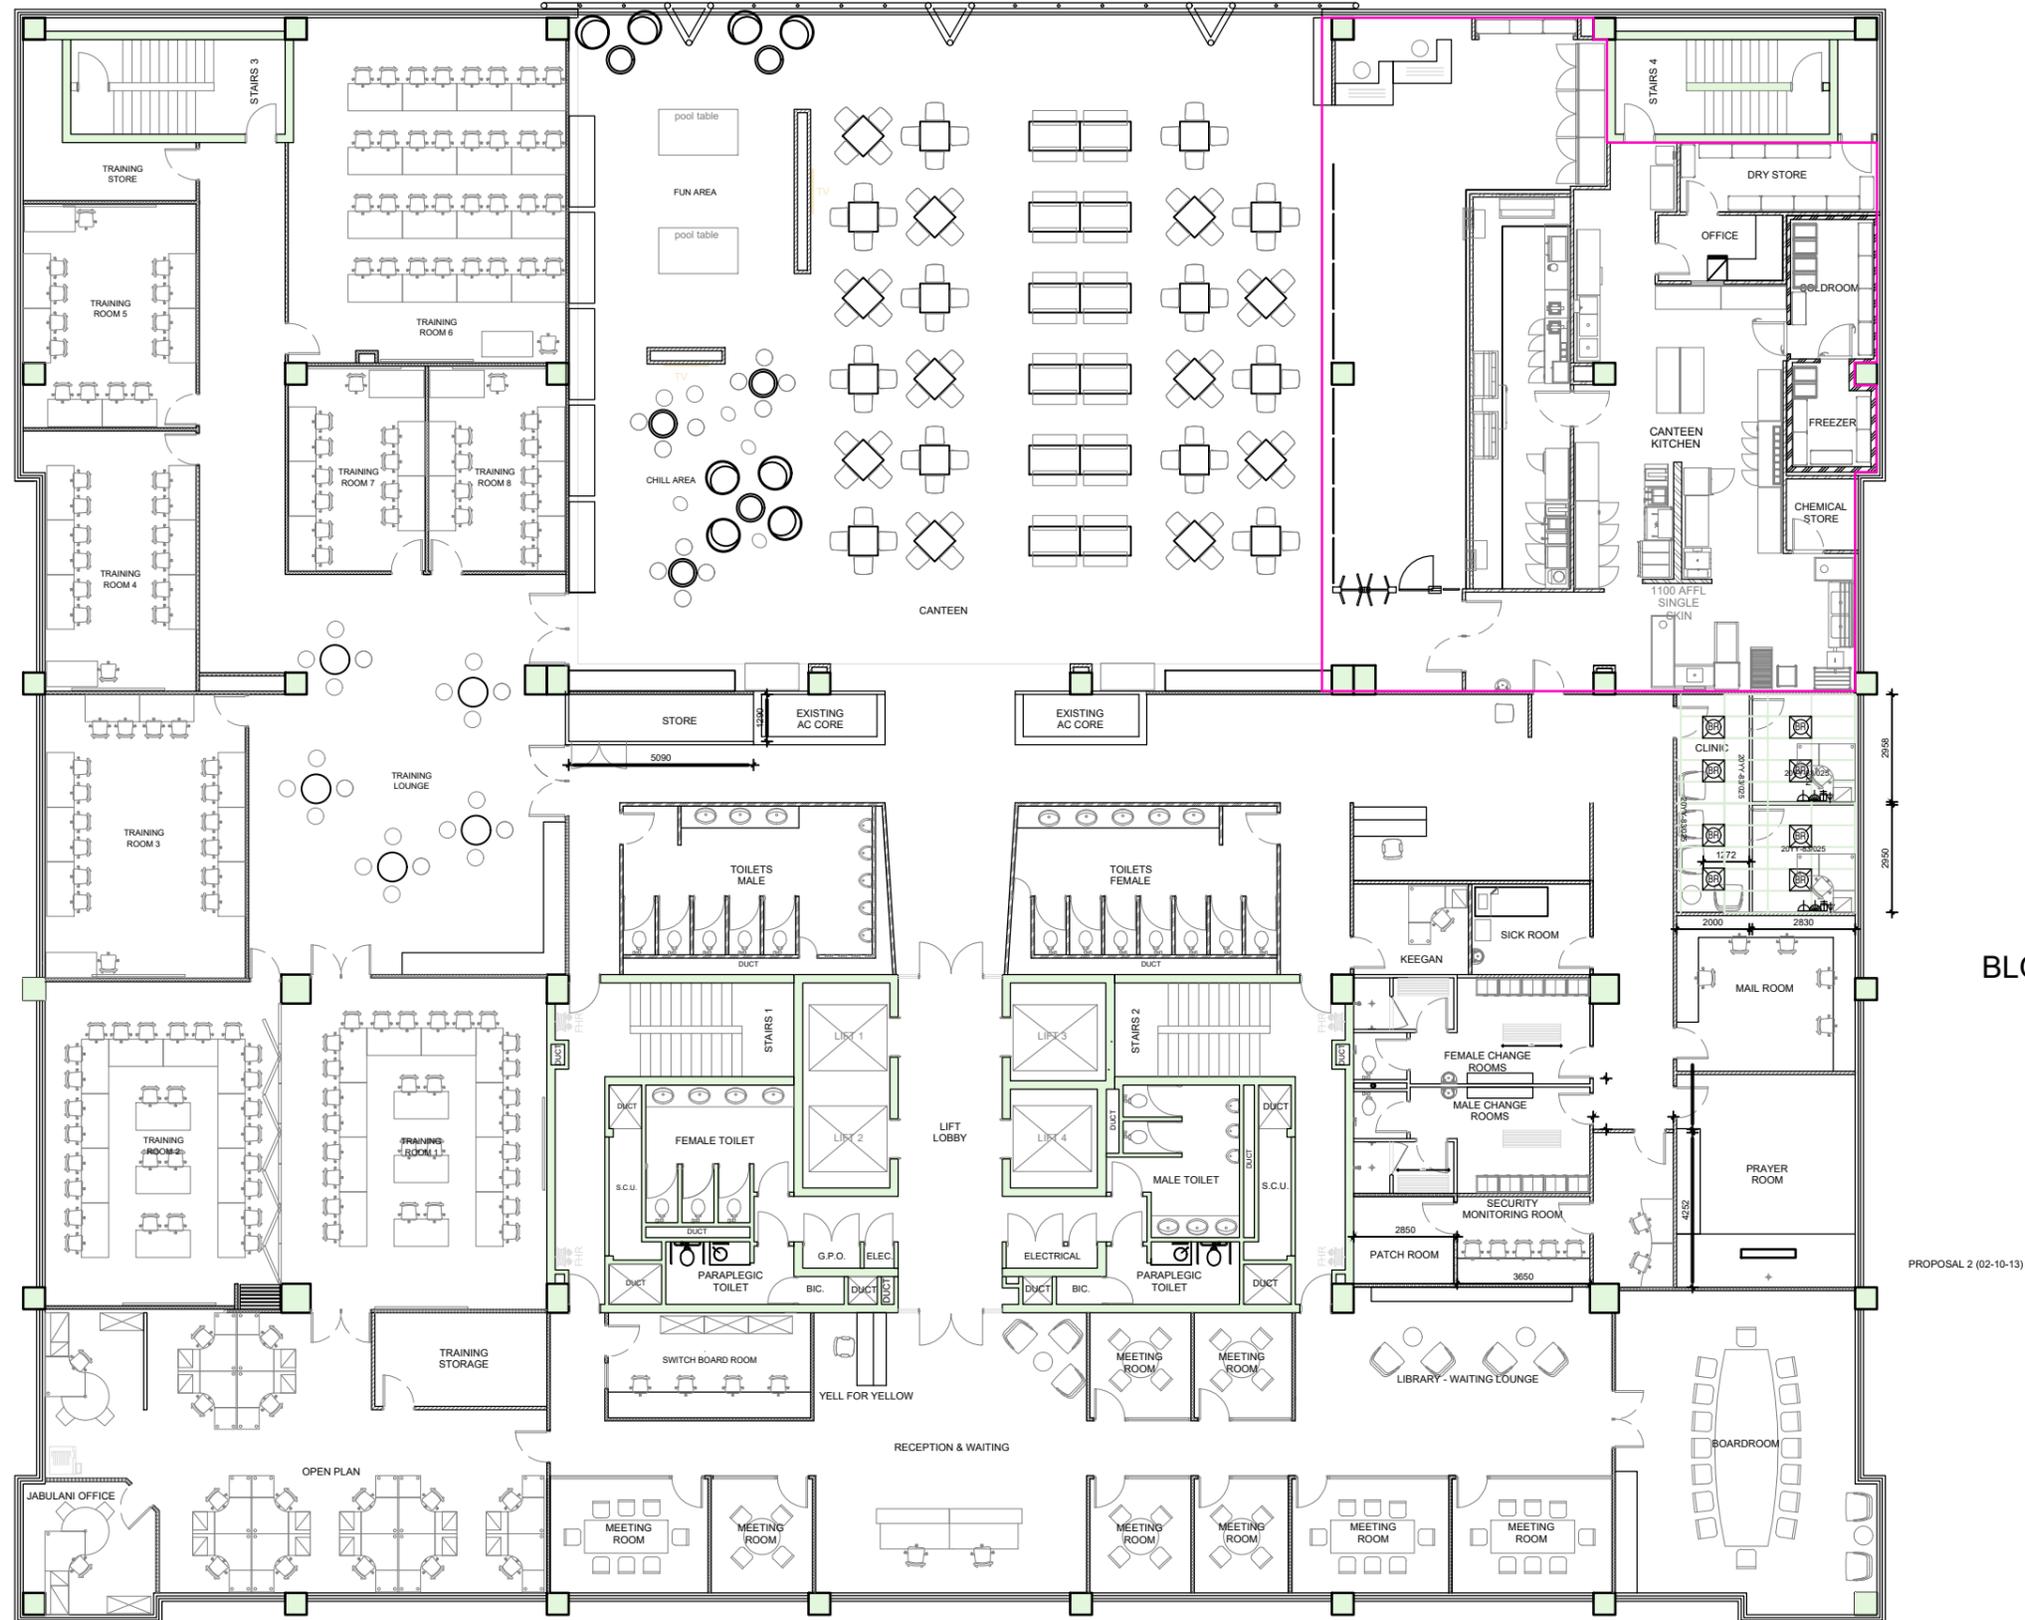

ATRIUM 1ST FLOOR

NOTES/NOTAS:

DO NOT SCALE DIMENSIONS.  
 ALL DIMENSIONS TO BE CHECKED/VERIFIED ON SITE PRIOR TO CONSTRUCTION.  
 ANY DEVIATIONS TO BE REPORTED TO FM/ID.  
 ALL INSTALLATIONS TO ADHERE TO :  
 -SANS 204  
 -10400XA  
 -SABS REGULATIONS  
 -CORPORATE IDENTITY

KEY/LEGEND:

MOVE DATE/VERSKUIWING DATUM:

N/A

STAFF COUNT/PERSONEEL AANTAL:

TBA

(011) 778 6482

twane.vanwyk@sanlam.co.za

SANTAM

PROJECT NAME/PROJEK NAAM:

SANTAM ATRIUM  
 AUCKLANDPARK

DRAWING NAME/TEKENING NAAM:

1st FLOOR

CLIENT/KLIENT:

SANTAM

COST CENTRE/KOSTE SENTRUM:

CONTRACT NR/KONTRAK NR:

TBA

SCALE/SKAAL: AS INDICATED

DRAWN/GETEKEN: T. VAN WYK

CHECKED/NAGESIEN: KEEGAN

APPROVED/GOEDGEKEUR: -

DATUM/DATE: 10 DEC 19