



PROJECT				UJ			
DEALER		AREA -ROOM		Training Room 1-6		2023/10/19	Dewald Adendorff

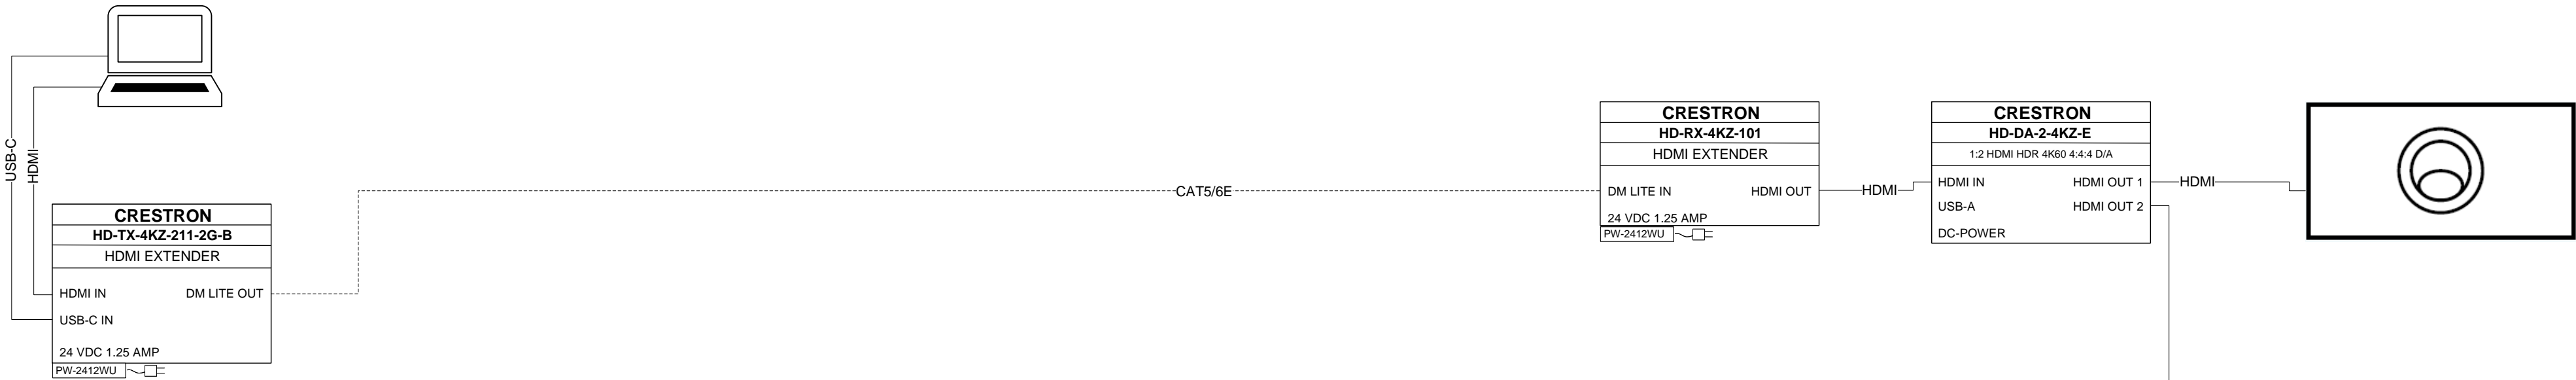


TRAINING ROOM 7 CLOSED



TRAINING ROOM 7-8 COMBINED

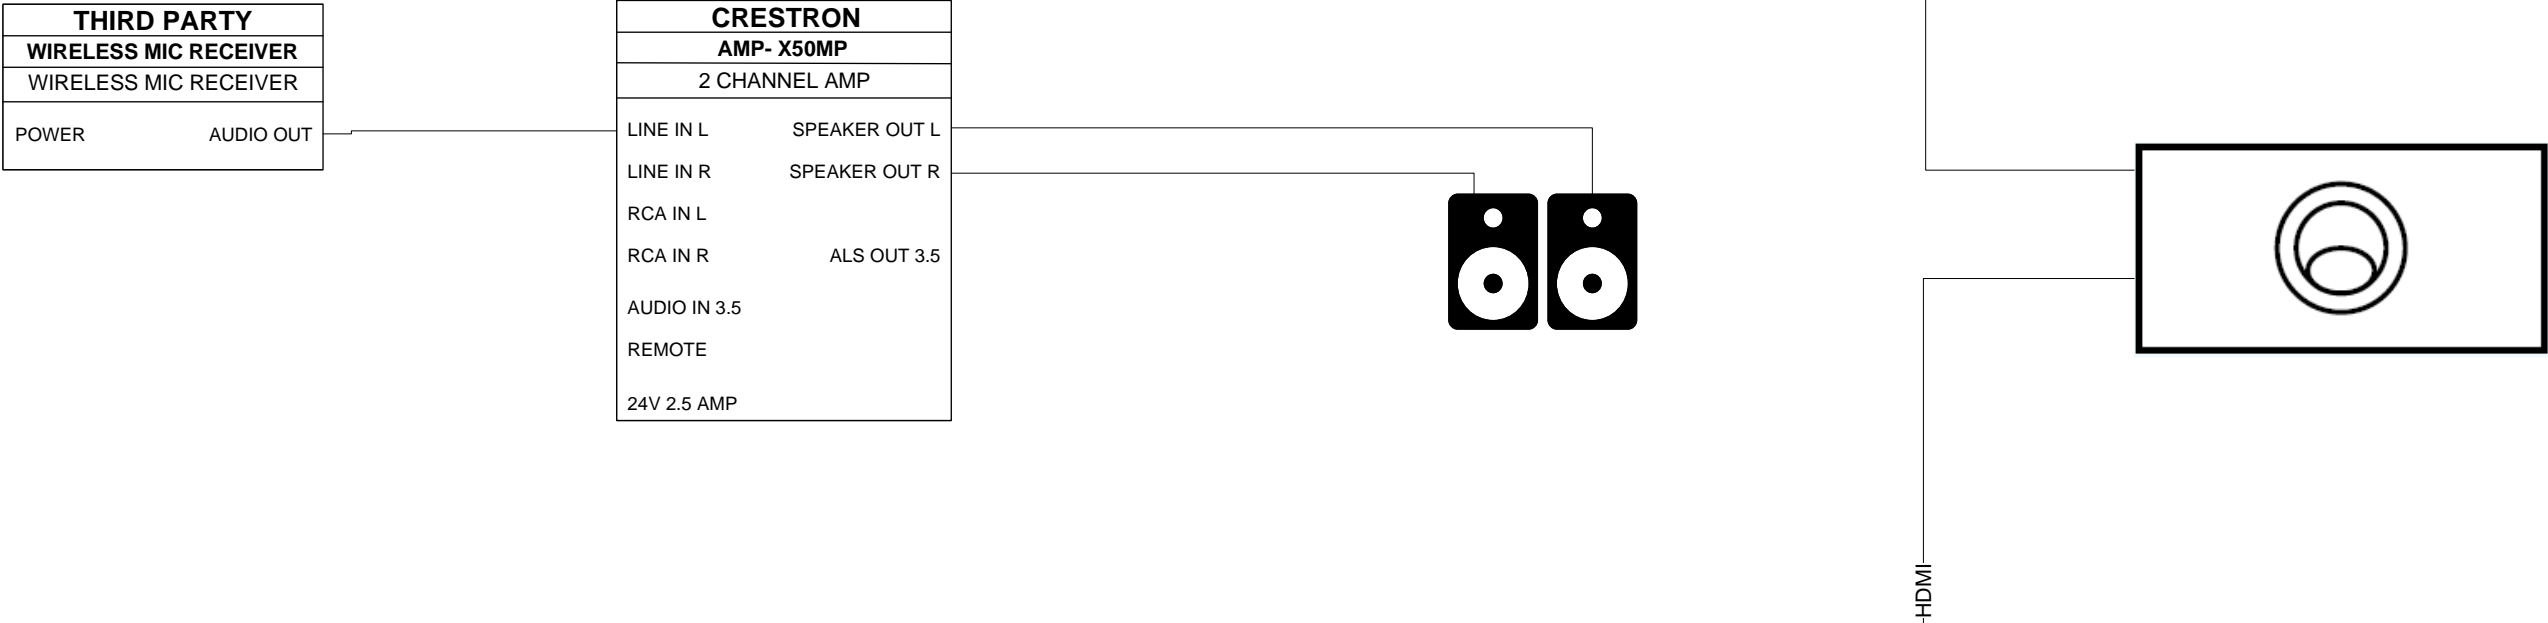

TRAINING ROOM 8 CLOSED

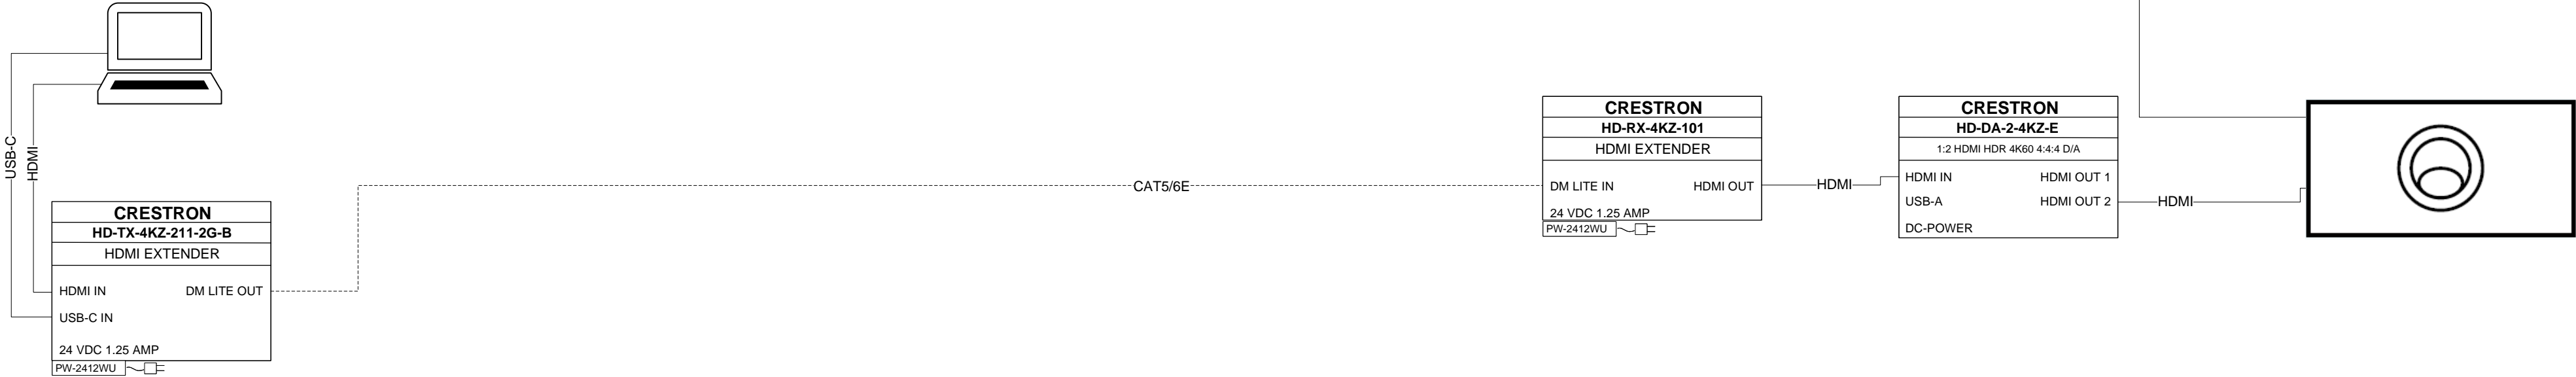

PROJECT

UJ

DEALER

AREA -ROOM

Training Room 7-8

2023/10/19

Dewald Adendorff



